



Bastu 9,9m²

med veranda 4m²


Tel. +46 952 12222
E-Mail: info@sorselestugan.se www.sorselestugan.se

Ver. 1.0

Skala 1:100 om ej annan anges.

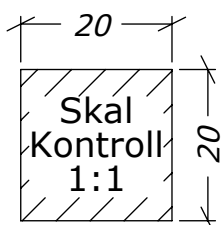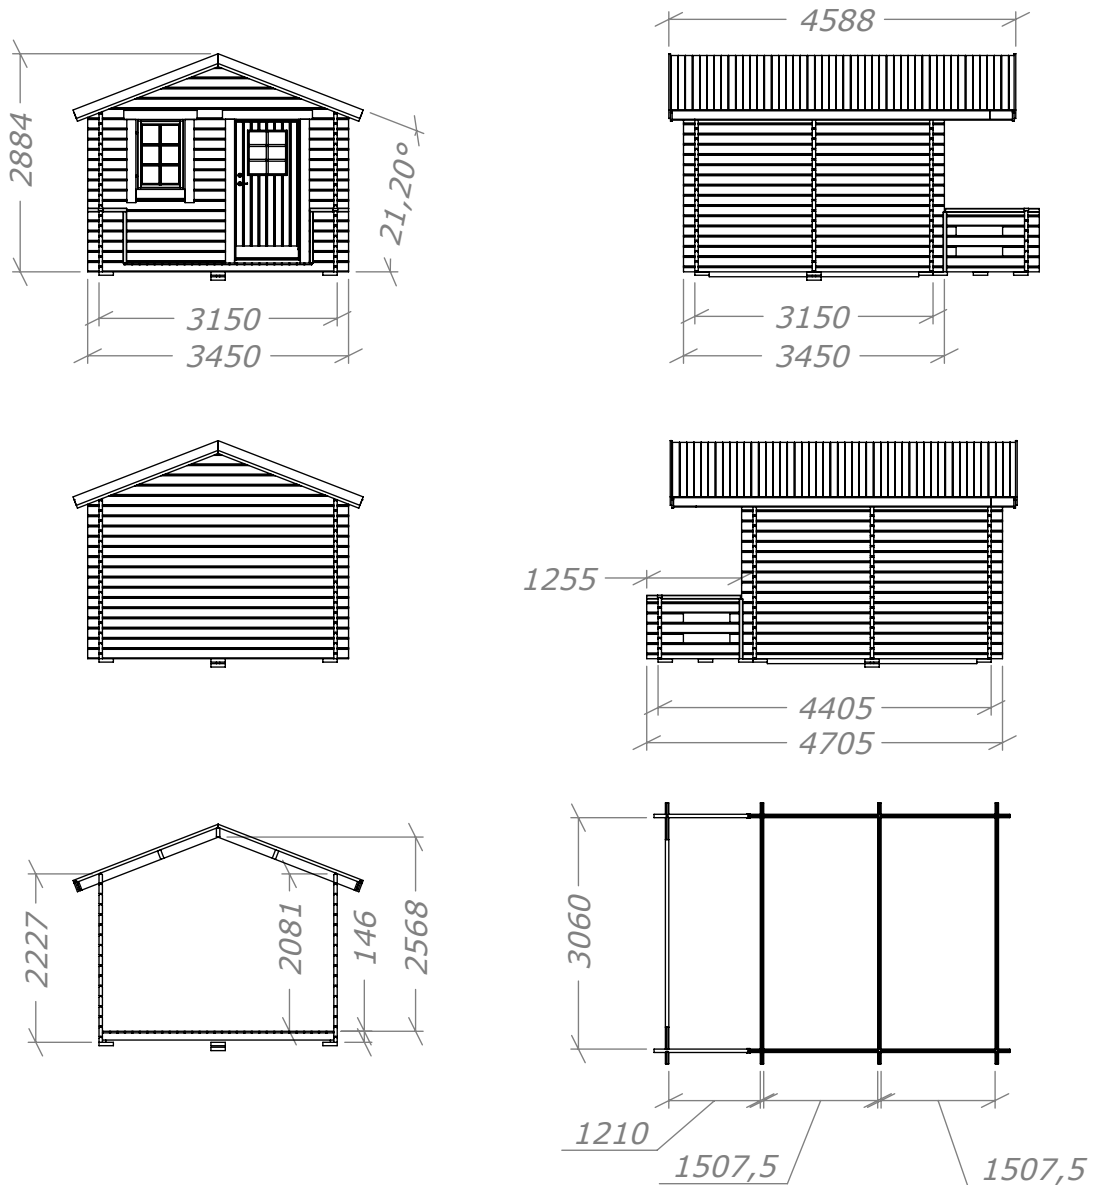

Levereras med 4st lavar
samt bastudörr.

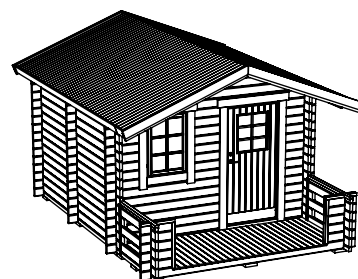


Bastu 9,9m²


Plintritning

Tel. +46 952 12222
E-Mail: info@sorselestugan.se www.sorselestugan.se

Ver. 1.0

Skala 1:100 om ej annan anges.

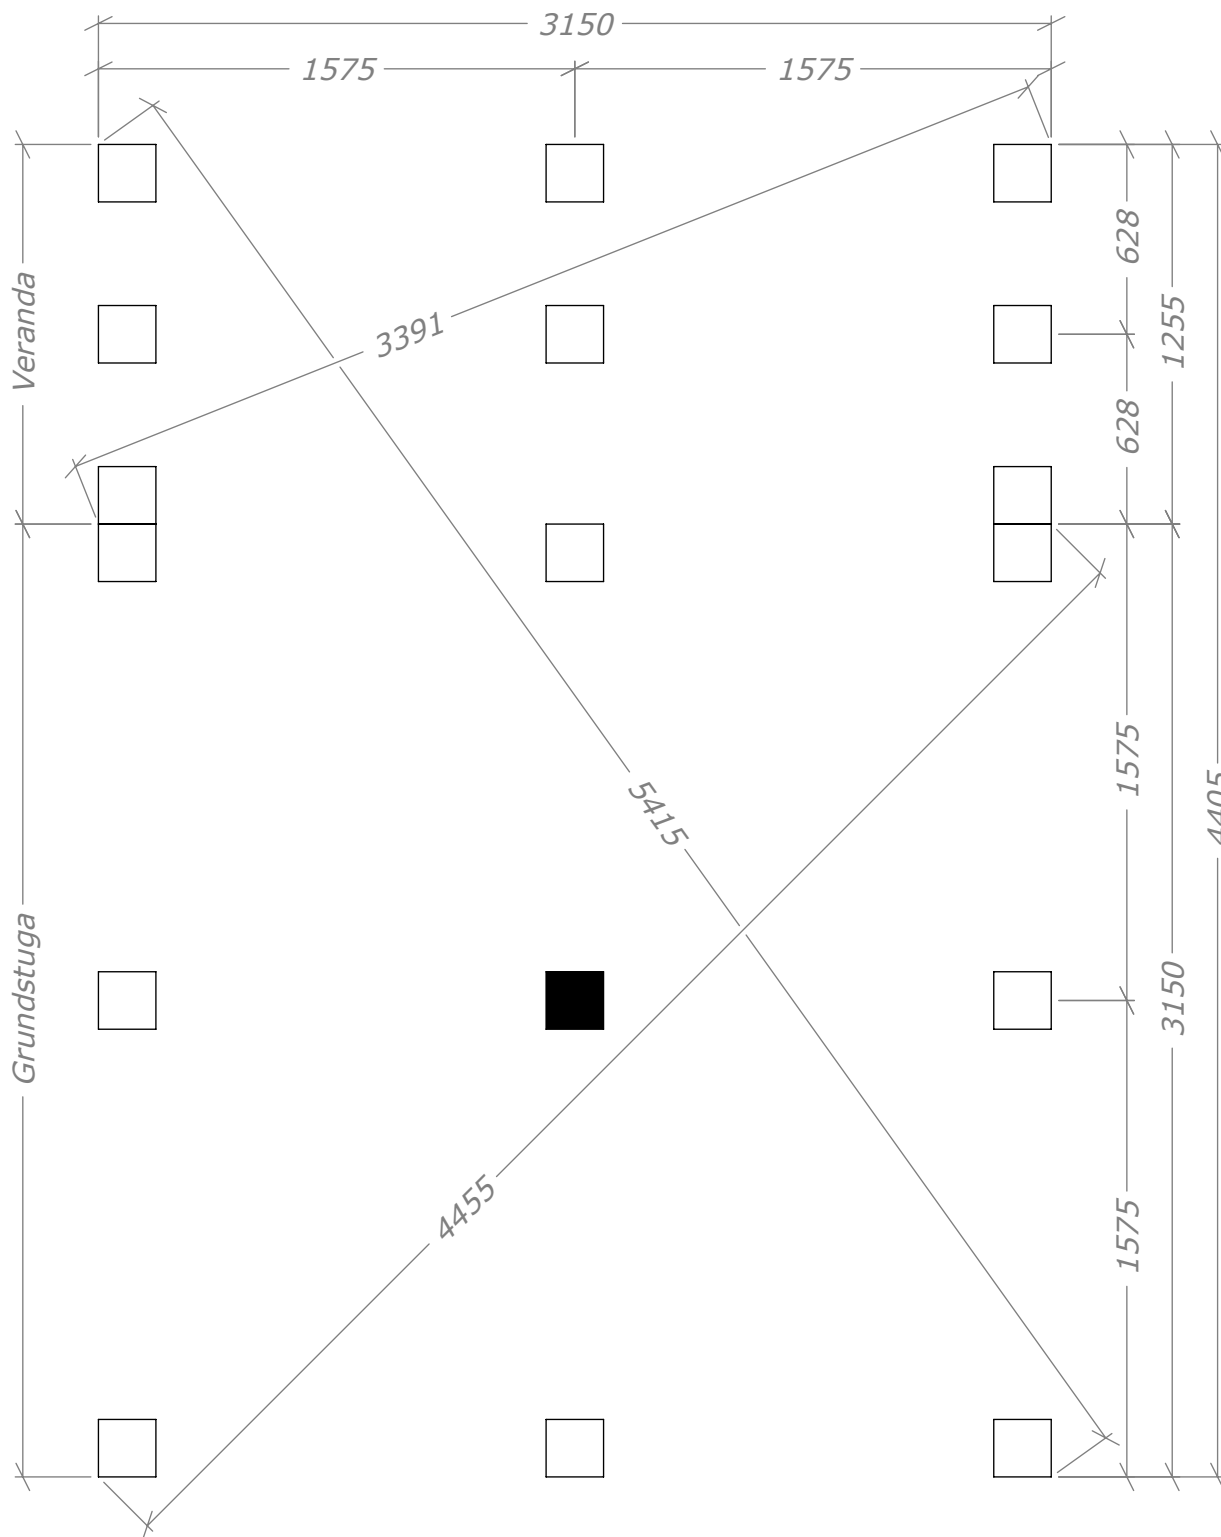

 = Obs! 65mm lägre.


Bastu 9,9m²

Plintritning - Runda

Tel. +46 952 12222
E-Mail: info@sorselestugan.se www.sorselestugan.se

Ver. 1.0

Skala 1:100 om ej annan anges.

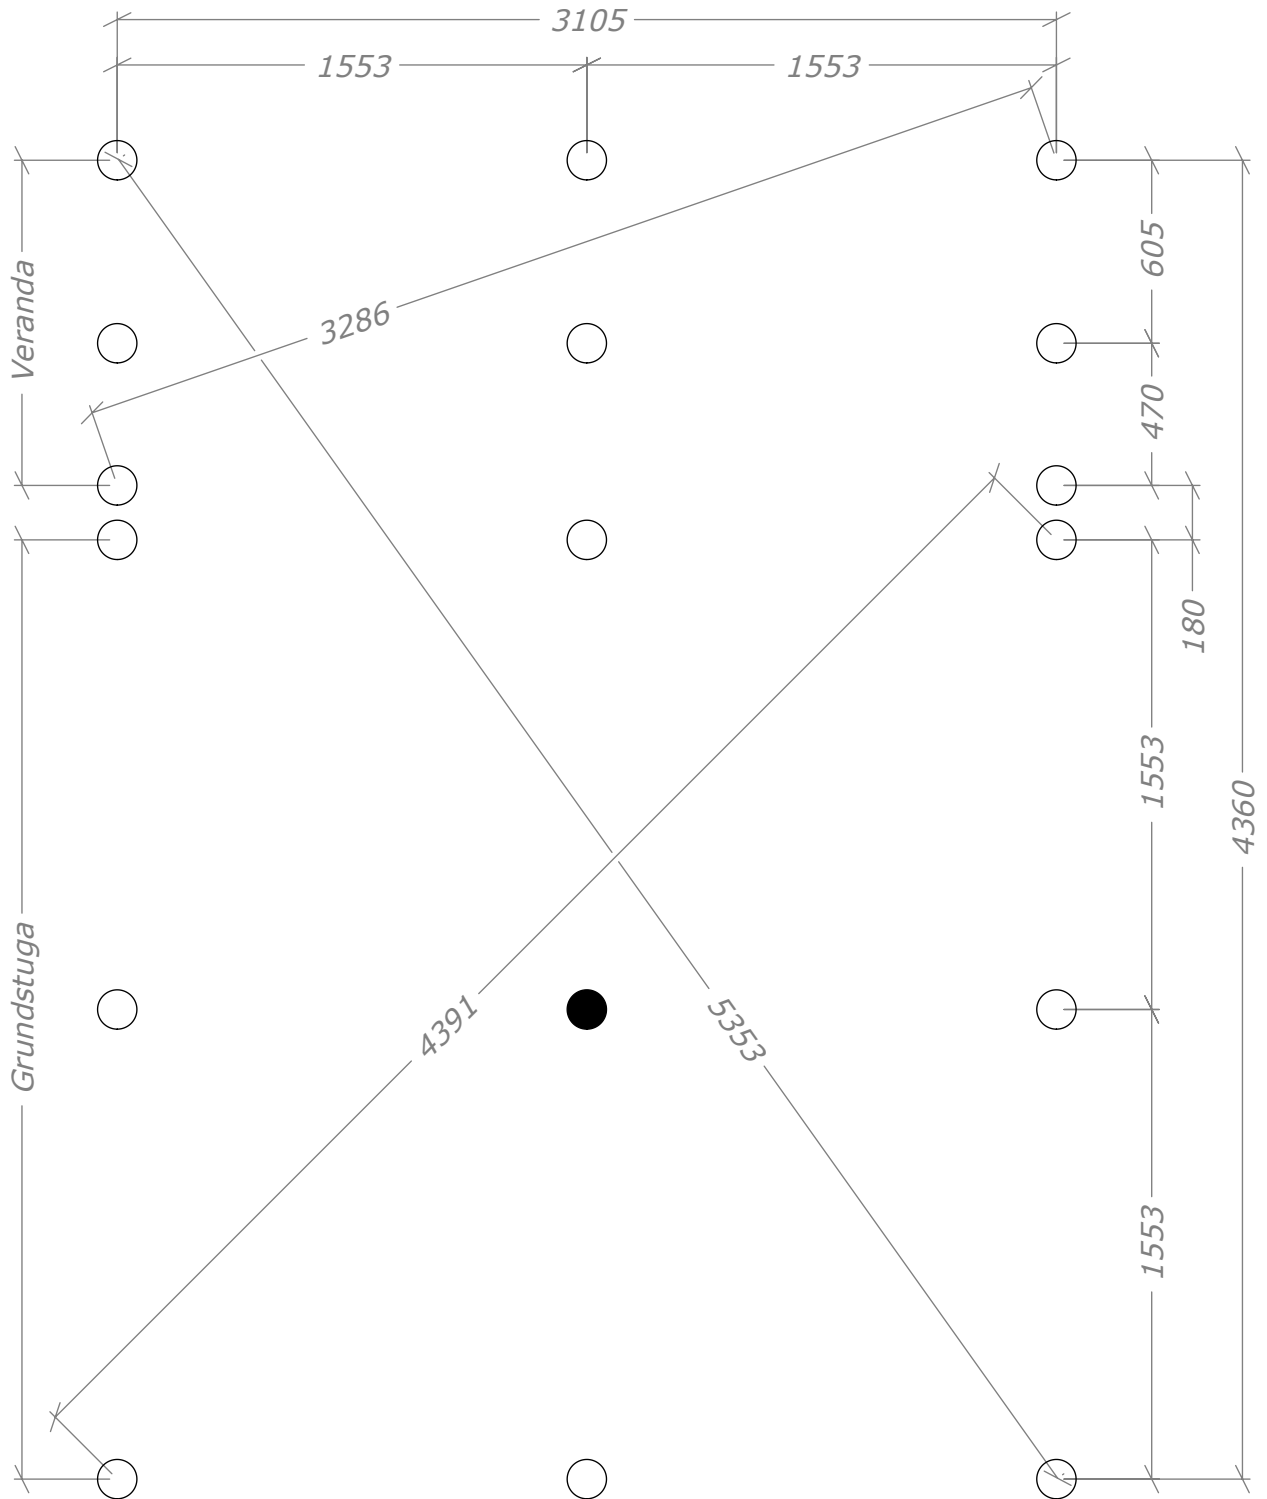

● =Obs! 65mm lägre.